




LEFT ELEVATION

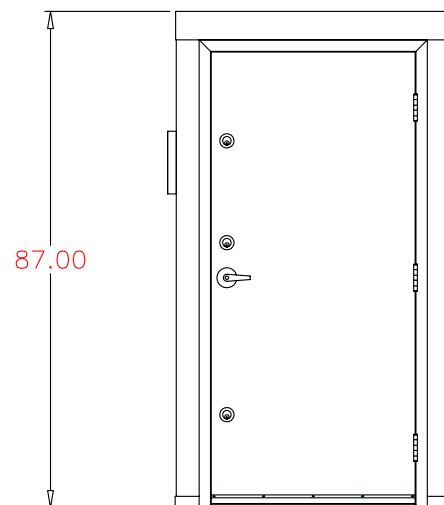

FRONT ELEVATION

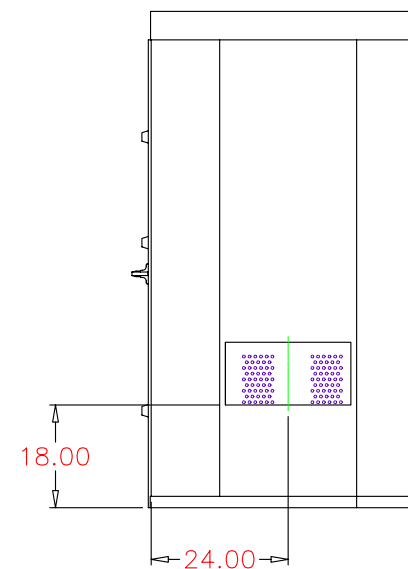

RIGHT ELEVATION

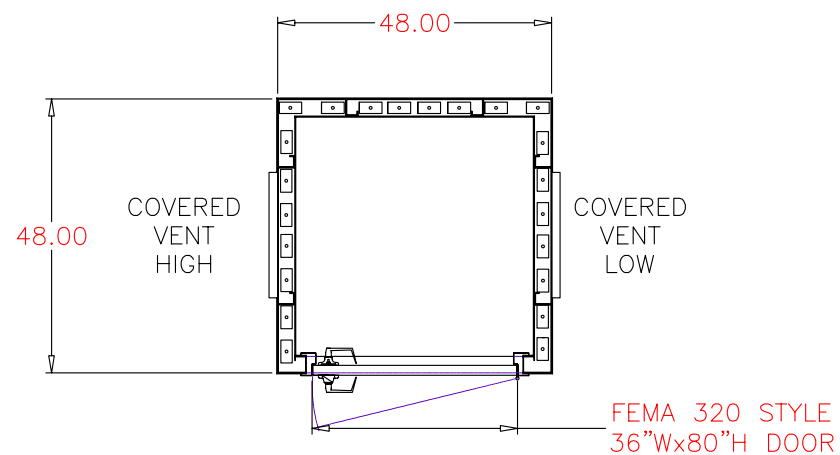

SHELTER LAYOUT

APPROVED

CUSTOMER APPROVAL

DATE


COLOR: GRAY

STORM SHELTERS: TORNADO & HURRICANE SAFE ROOMS

SECURALL STORM SAFE ROOMS ARE BUILT IN ACCORDANCE WITH SPECIFICATIONS SET FORTH BY FEMA, THE NATIONAL STORM SHELTER ASSOCIATION (NSSA), AND THE INTERNATIONAL CODE COUNCIL (ICC).

THESE ORGANIZATIONS ARE CURRENTLY THE LEADING AUTHORITIES ESTABLISHING GUIDELINES DICTATING THE DESIGN AND BUILD OF STORM SHELTERS. OUR SHELTERS COMPLY WITH THE RECOMMENDATIONS ESTABLISHED IN THE DOCUMENTS: FEMA 320 – TAKING SHELTER FROM THE STORM (WRITTEN IN CONJUNCTION WITH TEXAS TECH’S WIND ENGINEERING RESEARCH CENTER) AND ICC-500.

This document and all information herein is proprietary and shall not be disclosed outside your organization, nor shall it be duplicated, used or disclosed for purposes other than as permitted under written agreement with Securall Products.

DRAWN	DATE	A & A SHEET METAL PRODUCTS, INC. LA PORTE, INDIANA 46360	
CHECKED	DATE	 SE-CUR-AL [®] CABINETS	SERIAL NO.
SALES REP	DATE	MW	SUB-DIR.
CHIEF ENGR	DATE	BUILDINGS	
MANUFACT.	DATE	TITLE CUSTOMER DRAWING	
		PART NUMBER	REVISION
		TR4	
		SCALE Not To Scale	SHEET NUMBER
			1 OF 1