



LEFT ELEVATION

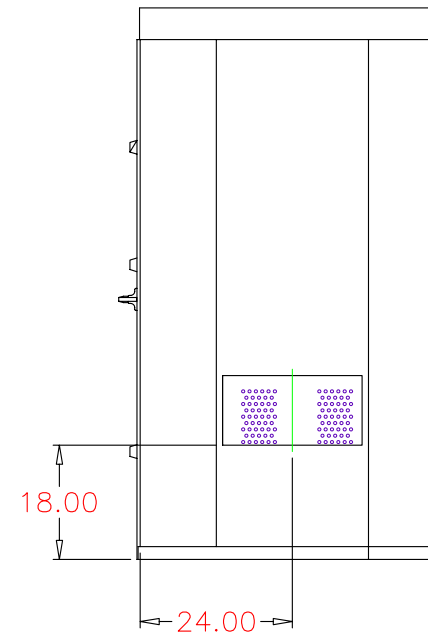

FRONT ELEVATION



RIGHT ELEVATION

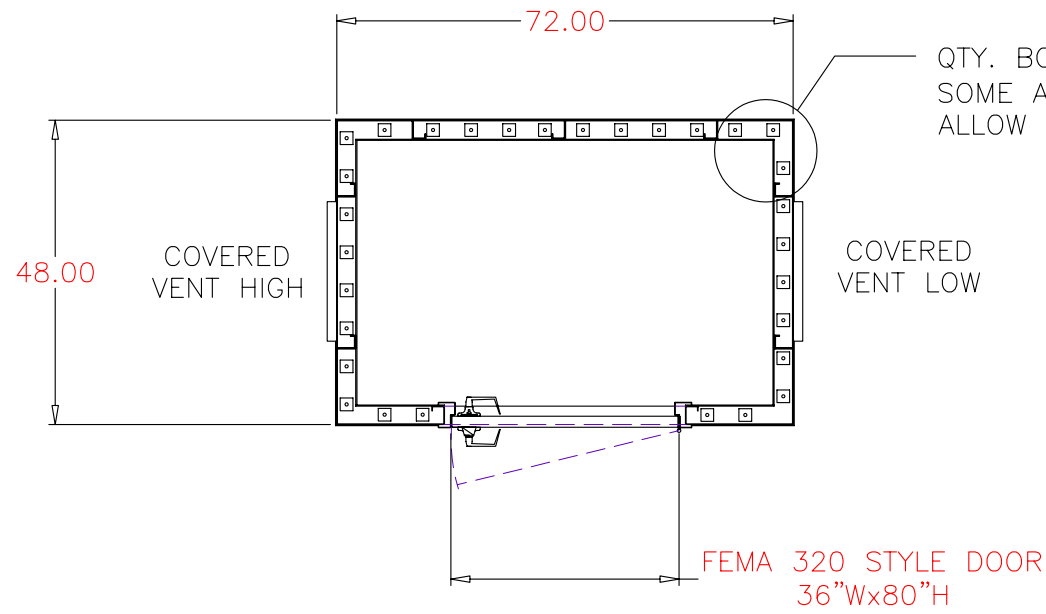

SHELTER LAYOUT

QTY. BOLT DOWN LOCATIONS: 30
SOME ANCHORS ARE NOT PLACED @ 6" O.C. TO
ALLOW CLEARANCE OF STRUCTURAL SUPPORTS.

APPROVED
_____ CUSTOMER APPROVAL
_____ DATE

COLOR: GRAY

STORM SHELTERS: TORNADO & HURRICANE SAFE ROOMS

SECURALL STORM SAFE ROOMS ARE BUILT IN ACCORDANCE WITH SPECIFICATIONS SET FORTH BY FEMA, THE NATIONAL STORM SHELTER ASSOCIATION (NSSA), AND THE INTERNATIONAL CODE COUNCIL (ICC).

THESE ORGANIZATIONS ARE CURRENTLY THE LEADING AUTHORITIES ESTABLISHING GUIDELINES DICTATING THE DESIGN AND BUILD OF STORM SHELTERS. OUR SHELTERS COMPLY WITH THE RECOMMENDATIONS ESTABLISHED IN THE DOCUMENTS: FEMA 320 – TAKING SHELTER FROM THE STORM (WRITTEN IN CONJUNCTION WITH TEXAS TECH’S WIND ENGINEERING RESEARCH CENTER) AND ICC-500.

This document and all information herein is proprietary and shall not be disclosed outside your organization, nor shall it be duplicated, used or disclosed for purposes other than as permitted under written agreement with Securall Products.

SITE LOCATION:	DESIGN	DATE	A & A SHEET METAL PRODUCTS, INC. LA PORTS, INDIANA 46350	
	CHECKED	DATE	AD SE-CUR-ALL CABINETS	SERIAL NO. _____
	SALES REP	DATE	SUB-DIR. BUILDINGS	
	OWNER	DATE	TITLE CUSTOMER DRAWING	
	MANUFACT.	DATE	PART NUMBER TR6	REVISION
SCALE Not To Scale		SHEET NUMBER 1 OF 1		