



LEFT ELEVATION

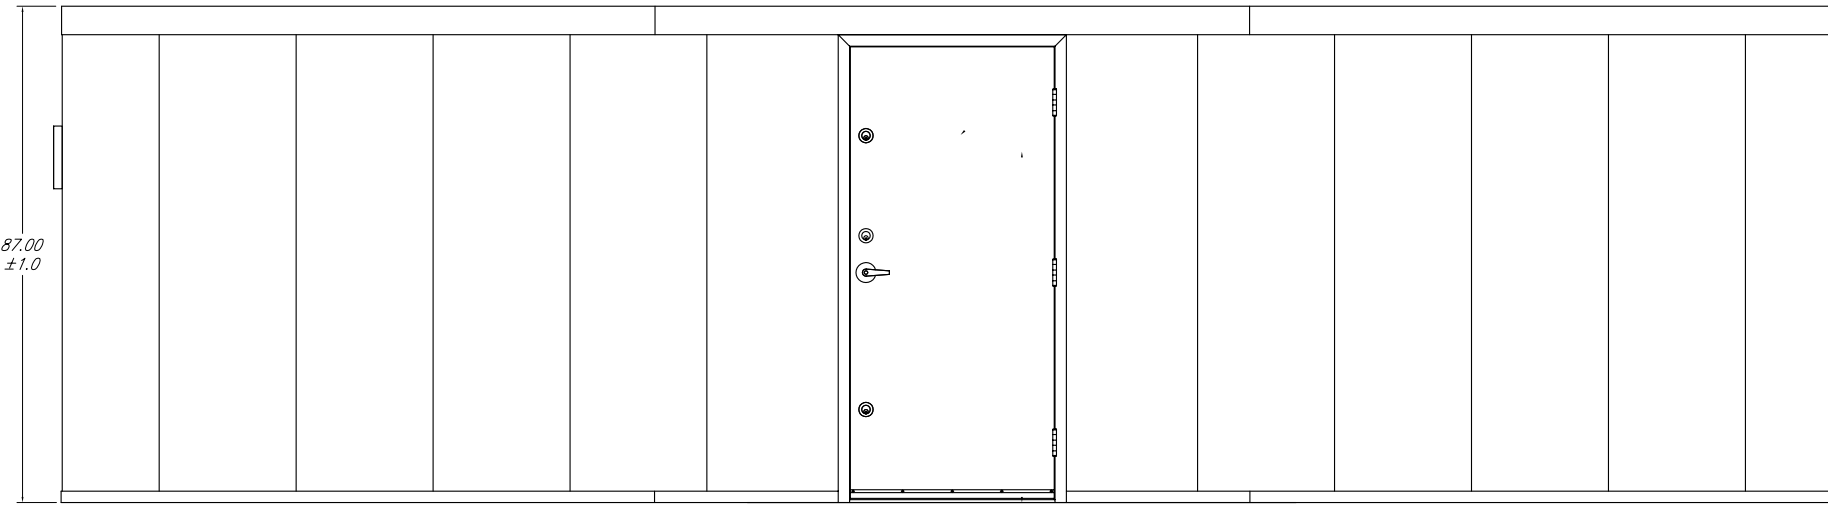

FRONT ELEVATION

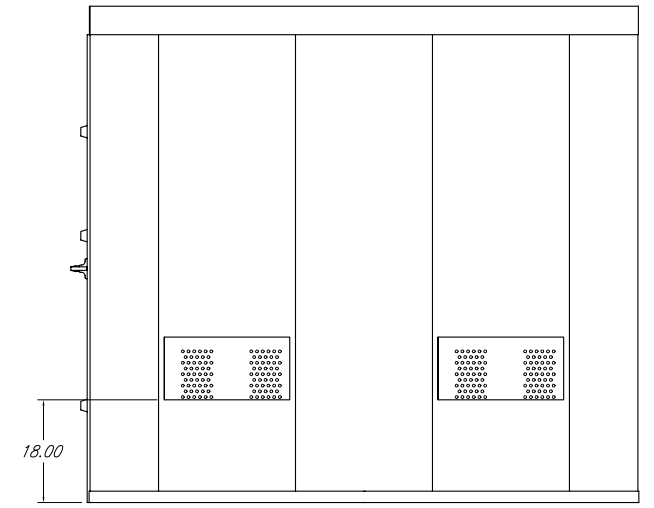


RIGHT ELEVATION

STORM SHELTERS: TORNADO & HURRICANE SAFE ROOMS

SECURALL STORM SAFE ROOMS ARE BUILT IN ACCORDANCE WITH SPECIFICATIONS SET FORTH BY FEMA, THE NATIONAL STORM SHELTER ASSOCIATION (NSSA), AND THE INTERNATIONAL CODE COUNCIL (ICC).

THESE ORGANIZATIONS ARE CURRENTLY THE LEADING AUTHORITIES ESTABLISHING GUIDELINES DICTATING THE DESIGN AND BUILD OF STORM SHELTERS. OUR SHELTERS COMPLY WITH THE RECOMMENDATIONS ESTABLISHED IN THE DOCUMENTS: FEMA 320 - TAKING SHELTER FROM THE STORM (WRITTEN IN CONJUNCTION WITH TEXAS TECH'S WIND ENGINEERING RESEARCH CENTER) AND ICC-500.

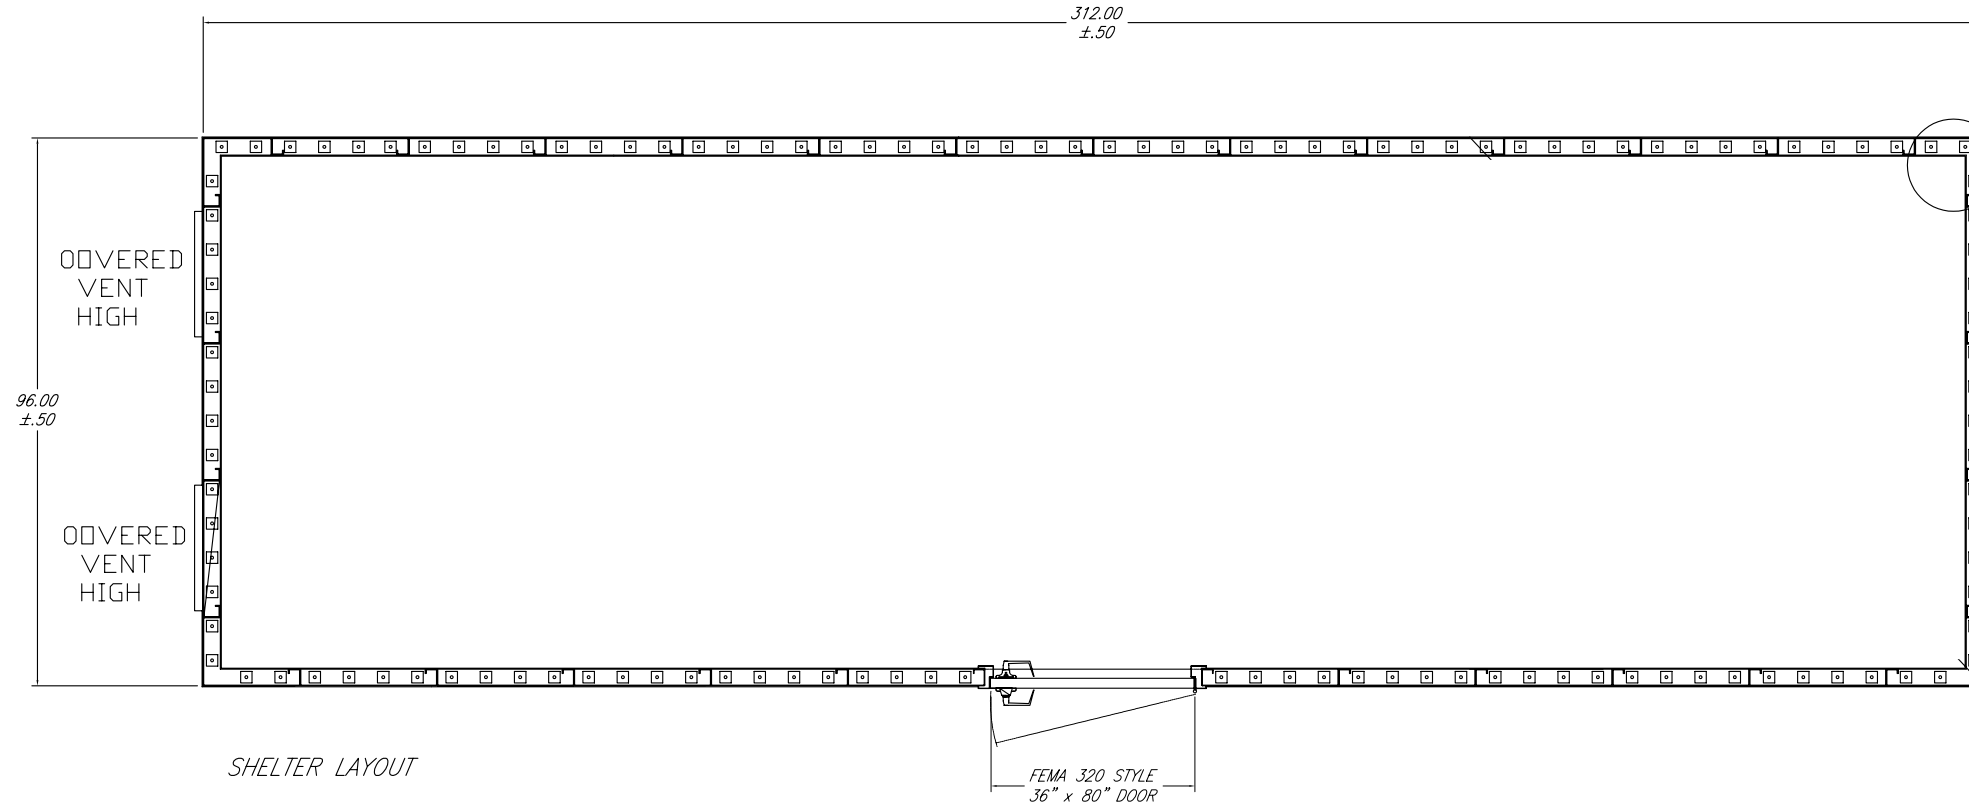

SHELTER LAYOUT

QTY. BOLT DOWN LOCATIONS: 126
SOME ANCHORS ARE NOT PLACED ON 6" ON CENTER TO ALLOW CLEARANCE OF STRUCTURAL SUPPORTS.

APPROVED	
_____ CUSTOMER APPROVAL	
_____ DATE	

COLOR: GRAY

This document and all information herein is proprietary and shall not be disclosed outside your organization, nor shall it be duplicated, used or disclosed for purposes other than as permitted under written agreement with Securall Products.

DRAWN	DATE	A & A SHEET METAL PRODUCTS, INC. LA PORTE, INDIANA 46360	
CHECKED	DATE	SE-CUR-AL CABINETS	SERIAL NO. 905027-4
SALES REP	DATE	SUB-DIR. BUILDINGS	
CHIEF ENG	DATE	TITLE CUSTOMER DRAWING	
MANUFACT.	DATE	PART NUMBER TS26	REVISION
SCALE Not To Scale		SHEET NUMBER 1 of 1	