


FRONT ELEVATION

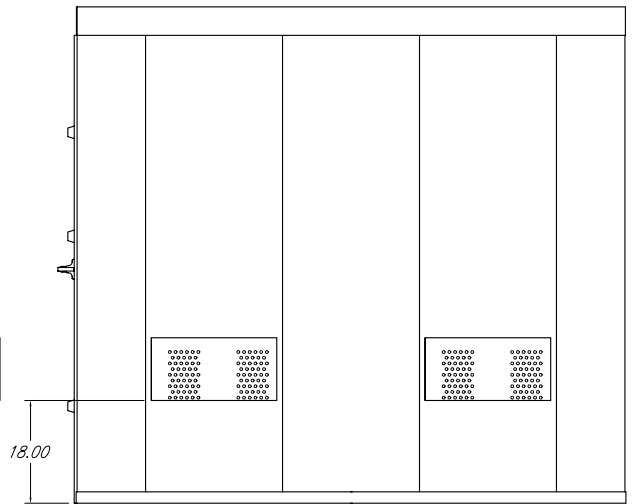


RIGHT ELEVATION

STORM SHELTERS: TORNADO & HURRICANE SAFE ROOMS

SECURALL STORM SAFE ROOMS ARE BUILT IN ACCORDANCE WITH SPECIFICATIONS SET FORTH BY FEMA, THE NATIONAL STORM SHELTER ASSOCIATION (NSSA), AND THE INTERNATIONAL CODE COUNCIL (ICC).

THESE ORGANIZATIONS ARE CURRENTLY THE LEADING AUTHORITIES ESTABLISHING GUIDELINES DICTATING THE DESIGN AND BUILD OF STORM SHELTERS. OUR SHELTERS COMPLY WITH THE RECOMMENDATIONS ESTABLISHED IN THE DOCUMENTS: FEMA 320 - TAKING SHELTER FROM THE STORM (WRITTEN IN CONJUNCTION WITH TEXAS TECH'S WIND ENGINEERING RESEARCH CENTER) AND ICC-500.

QTY. BOLT DOWN LOCATIONS: 158
 SOME ANCHORS ARE NOT PLACED ON 6" ON CENTER TO ALLOW CLEARANCE OF STRUCTURAL SUPPORTS.

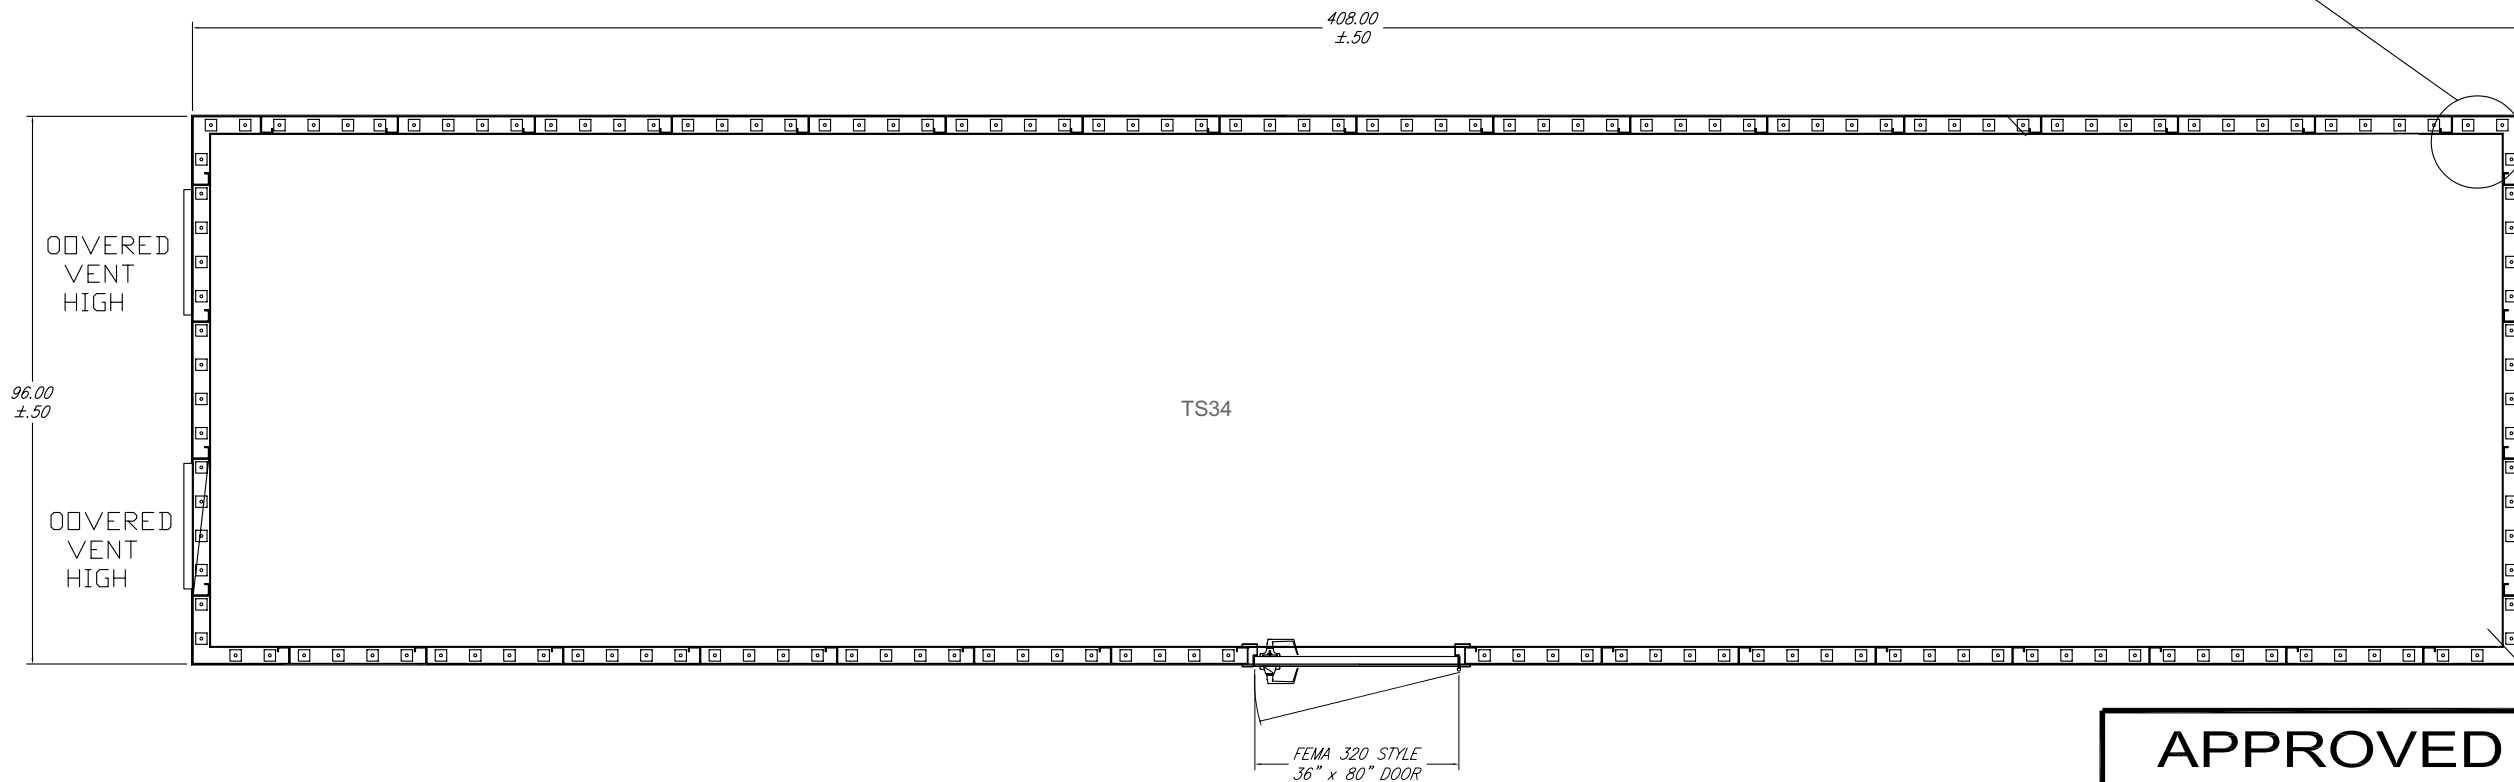

COVERED VENT LOW

COVERED VENT LOW

COLOR: GRAY


This document and all information herein is proprietary and shall not be disclosed outside your organization, nor shall it be duplicated, used or disclosed for purposes other than as permitted under written agreement with Securall Products.

APPROVED	

CUSTOMER APPROVAL	

DATE	

SHELTER LAYOUT

DRAWN	DATE	A & A SHEET METAL PRODUCTS, INC.	
SS	05/15/09	LA PORTE, INDIANA 46350	
CHECKED	DATE	 SE-CUR-AL® CABINETS	SERIAL NO.
SALES REP	DATE		905027-5
CHIEF ENG	DATE	TITLE	
		CUSTOMER DRAWING	
		PART NUMBER	REVISION
		TS34	
MANUFACT.	DATE	SCALE	SHEET NUMBER
		Not To Scale	1 of 1